


GENERAL NOTES:

ALL MATERIALS AND CONSTRUCTION MUST COMPLY WITH THE NATIONAL BUILDING REGULATIONS (ACT NO. 103 OF 1977) INCLUDING ALL AMENDMENTS AS WELL AS THE BY-LAWS OF THE LOCAL AUTHORITIES.


ALL DIMENSIONS TO BE CHECKED ON SITE AND DRAWINGS MUST NOT BE SCALED.

ANY INDISTINCTNESS OR INDISCREPANCIES MUST IMMEDIATELY BE POINTED OUT TO THE ARCHITECT FOR RECTIFICATION OR EXPLANATION BEFORE ANY CONSTRUCTION CAN COMMENCE.

NOTES:

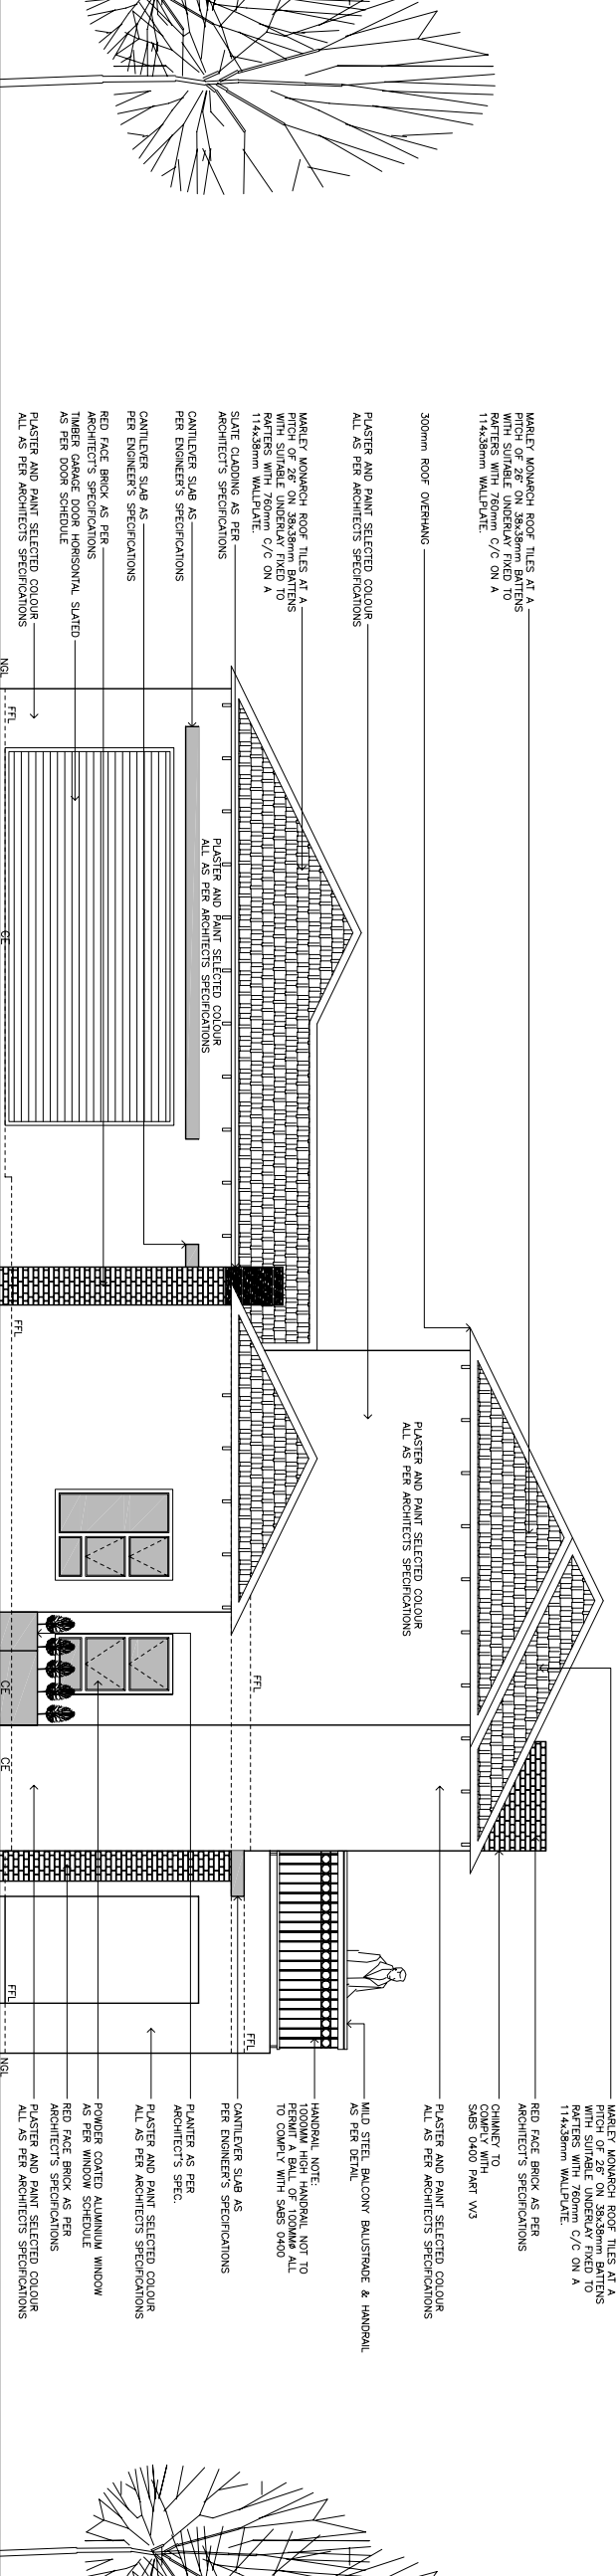

EAST ELEVATION
Scale 1:50 @ A1

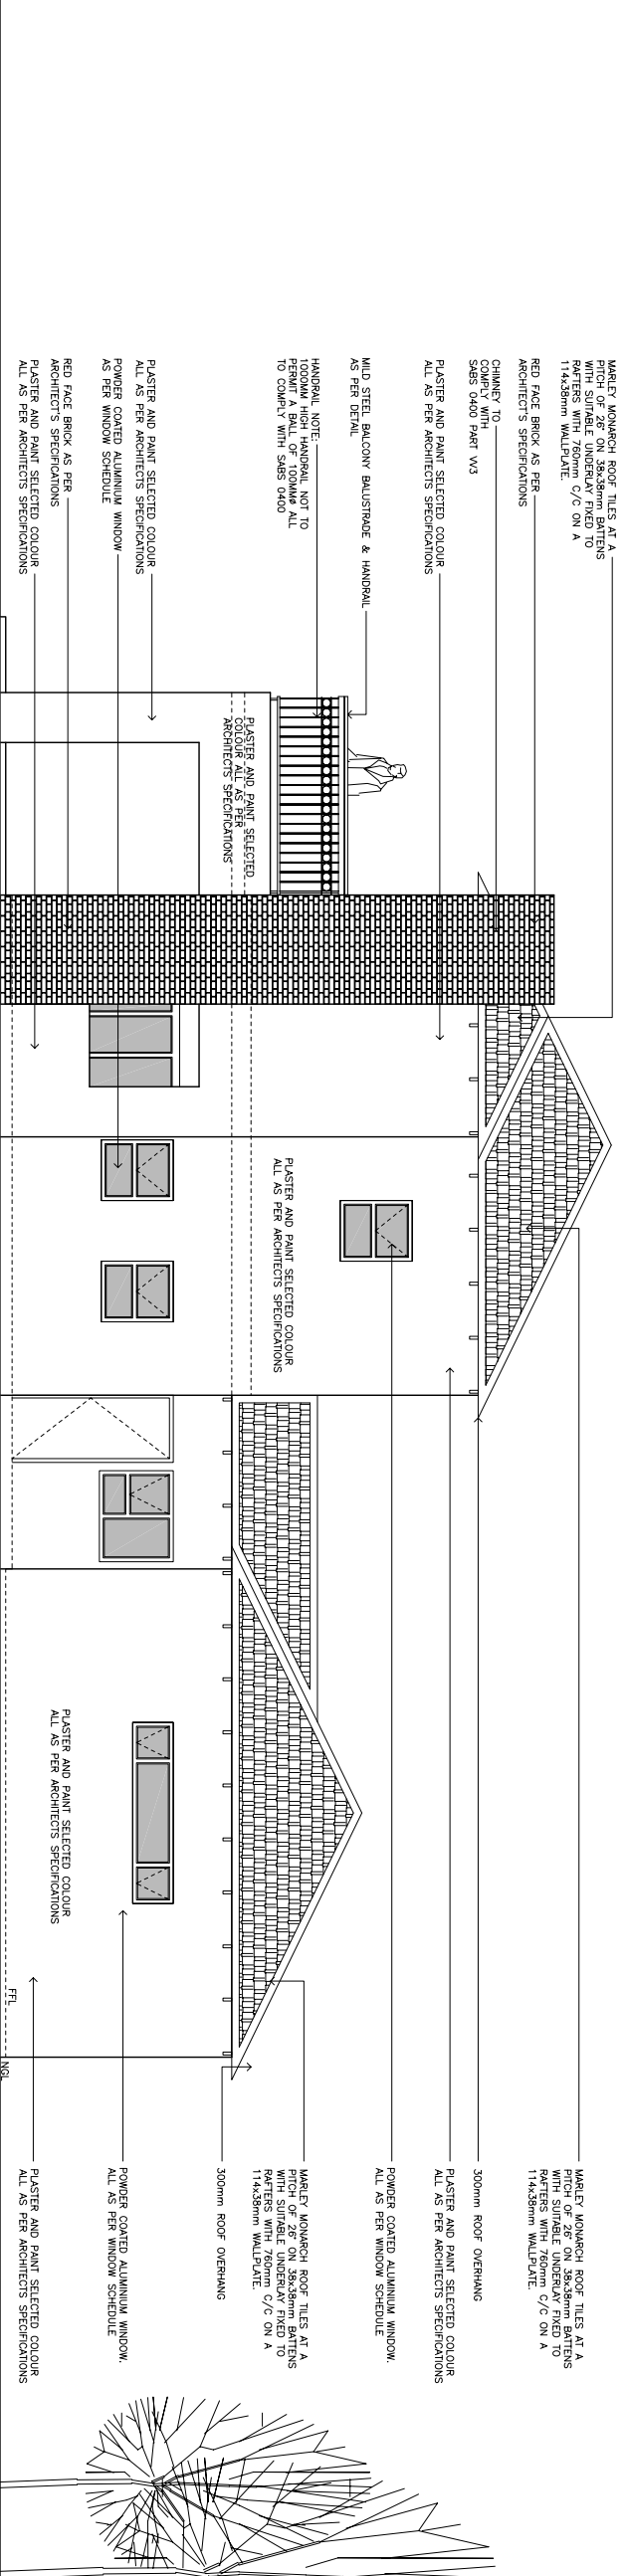

WEST ELEVATION
Scale 1:50 @ A1

COUNCIL DRAWINGS

No. Revisions

Date



WWW.BOUPLANNENET

Francis Szwarcop
Cell: 082 775 9118
E-mail: francis@bouplannenet
POSTNET SUITE 883
PRIVATE BKG X 4
MENDOPARK
PRETORIA
0102

SACAP REG. NR : D0162
SAID REG. NR: AP 07040
PIA REG. NR: SW 0714

CLIENT

PROJECT

Drawing Title	Scale	Date
Project		
Drawing No.	Revision	Date
	Drawn	Checked