


SECTION A-A  
SCALE 1 : 50

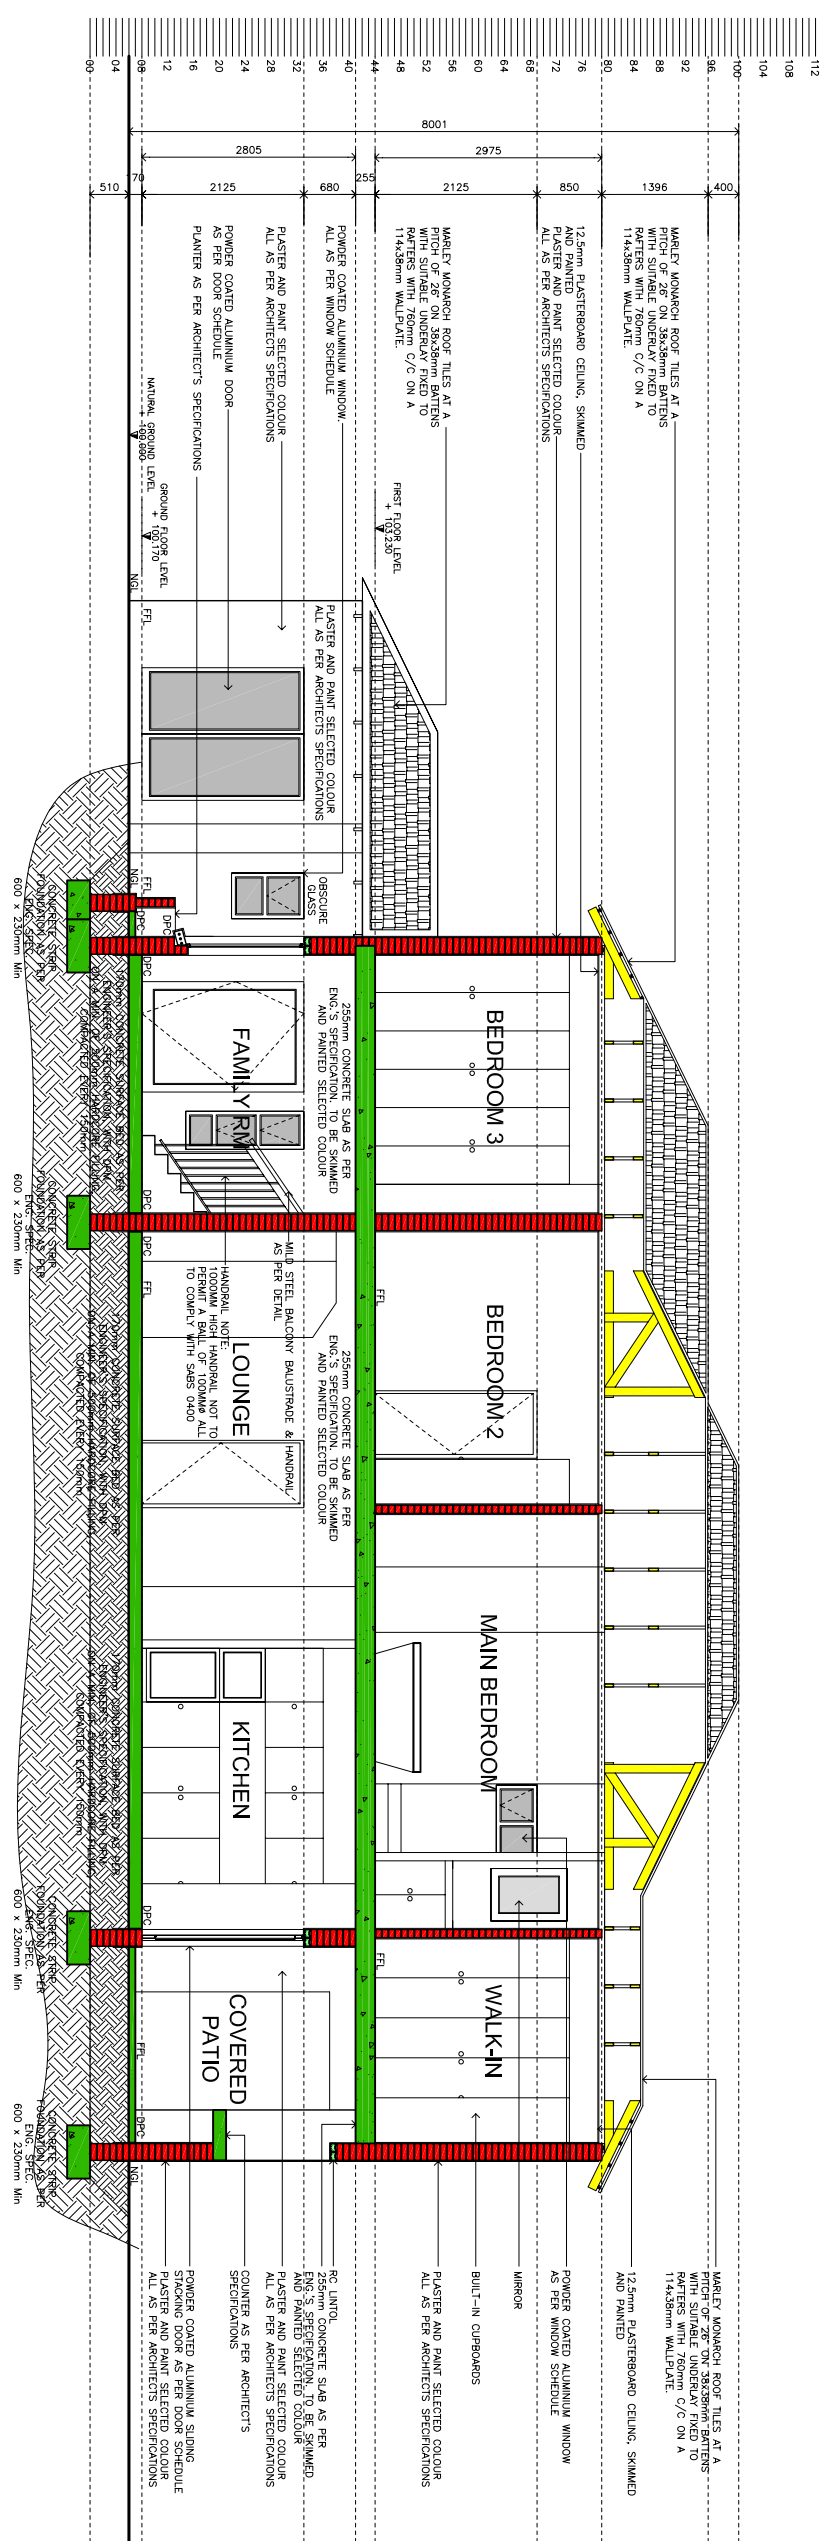

SECTION B-B  
SCALE 1 : 50

**GENERAL NOTES:**  
 ALL MATERIALS AND CONSTRUCTION MUST COMPLY WITH THE NATIONAL BUILDING REGULATIONS (ACT NO. 103 OF 1977) INCLUDING ALL AMENDMENTS AS WELL AS THE BY-LAWS OF THE LOCAL AUTHORITIES.  
 ALL DIMENSIONS TO BE CHECKED ON SITE AND DRAWINGS MUST NOT BE SCALED.  
 ANY INDISTINCTNESS OR INDISCREPANCIES MUST IMMEDIATELY BE POINTED OUT TO THE ARCHITECT FOR RECTIFICATION OR EXPLANATION BEFORE ANY CONSTRUCTION CAN COMMENCE.

NOTES:

**COUNCIL DRAWINGS**

No. Revisions \_\_\_\_\_ Date \_\_\_\_\_

**SKP PROJECTS**

WWW.BOUPLANNENET

Francis Swangool  
 Cell: 082 775 9118  
 E-mail: francis@bouplannen.net

POSTNET SUITE 883  
 PRIVATE BAG X 4  
 MENTLOPPARK  
 PRETORIA  
 0102

SACP REG. NR.: D0162  
 SAID REG. NR.: A1-07040  
 P/A REG. NR. SW 0714

CLIENT \_\_\_\_\_

PROJECT \_\_\_\_\_

Drawing Title \_\_\_\_\_ Scale \_\_\_\_\_

Drawing No. \_\_\_\_\_ Revision \_\_\_\_\_ Date \_\_\_\_\_

\_\_\_\_\_ Drawn \_\_\_\_\_

\_\_\_\_\_ Checked \_\_\_\_\_